


Hold

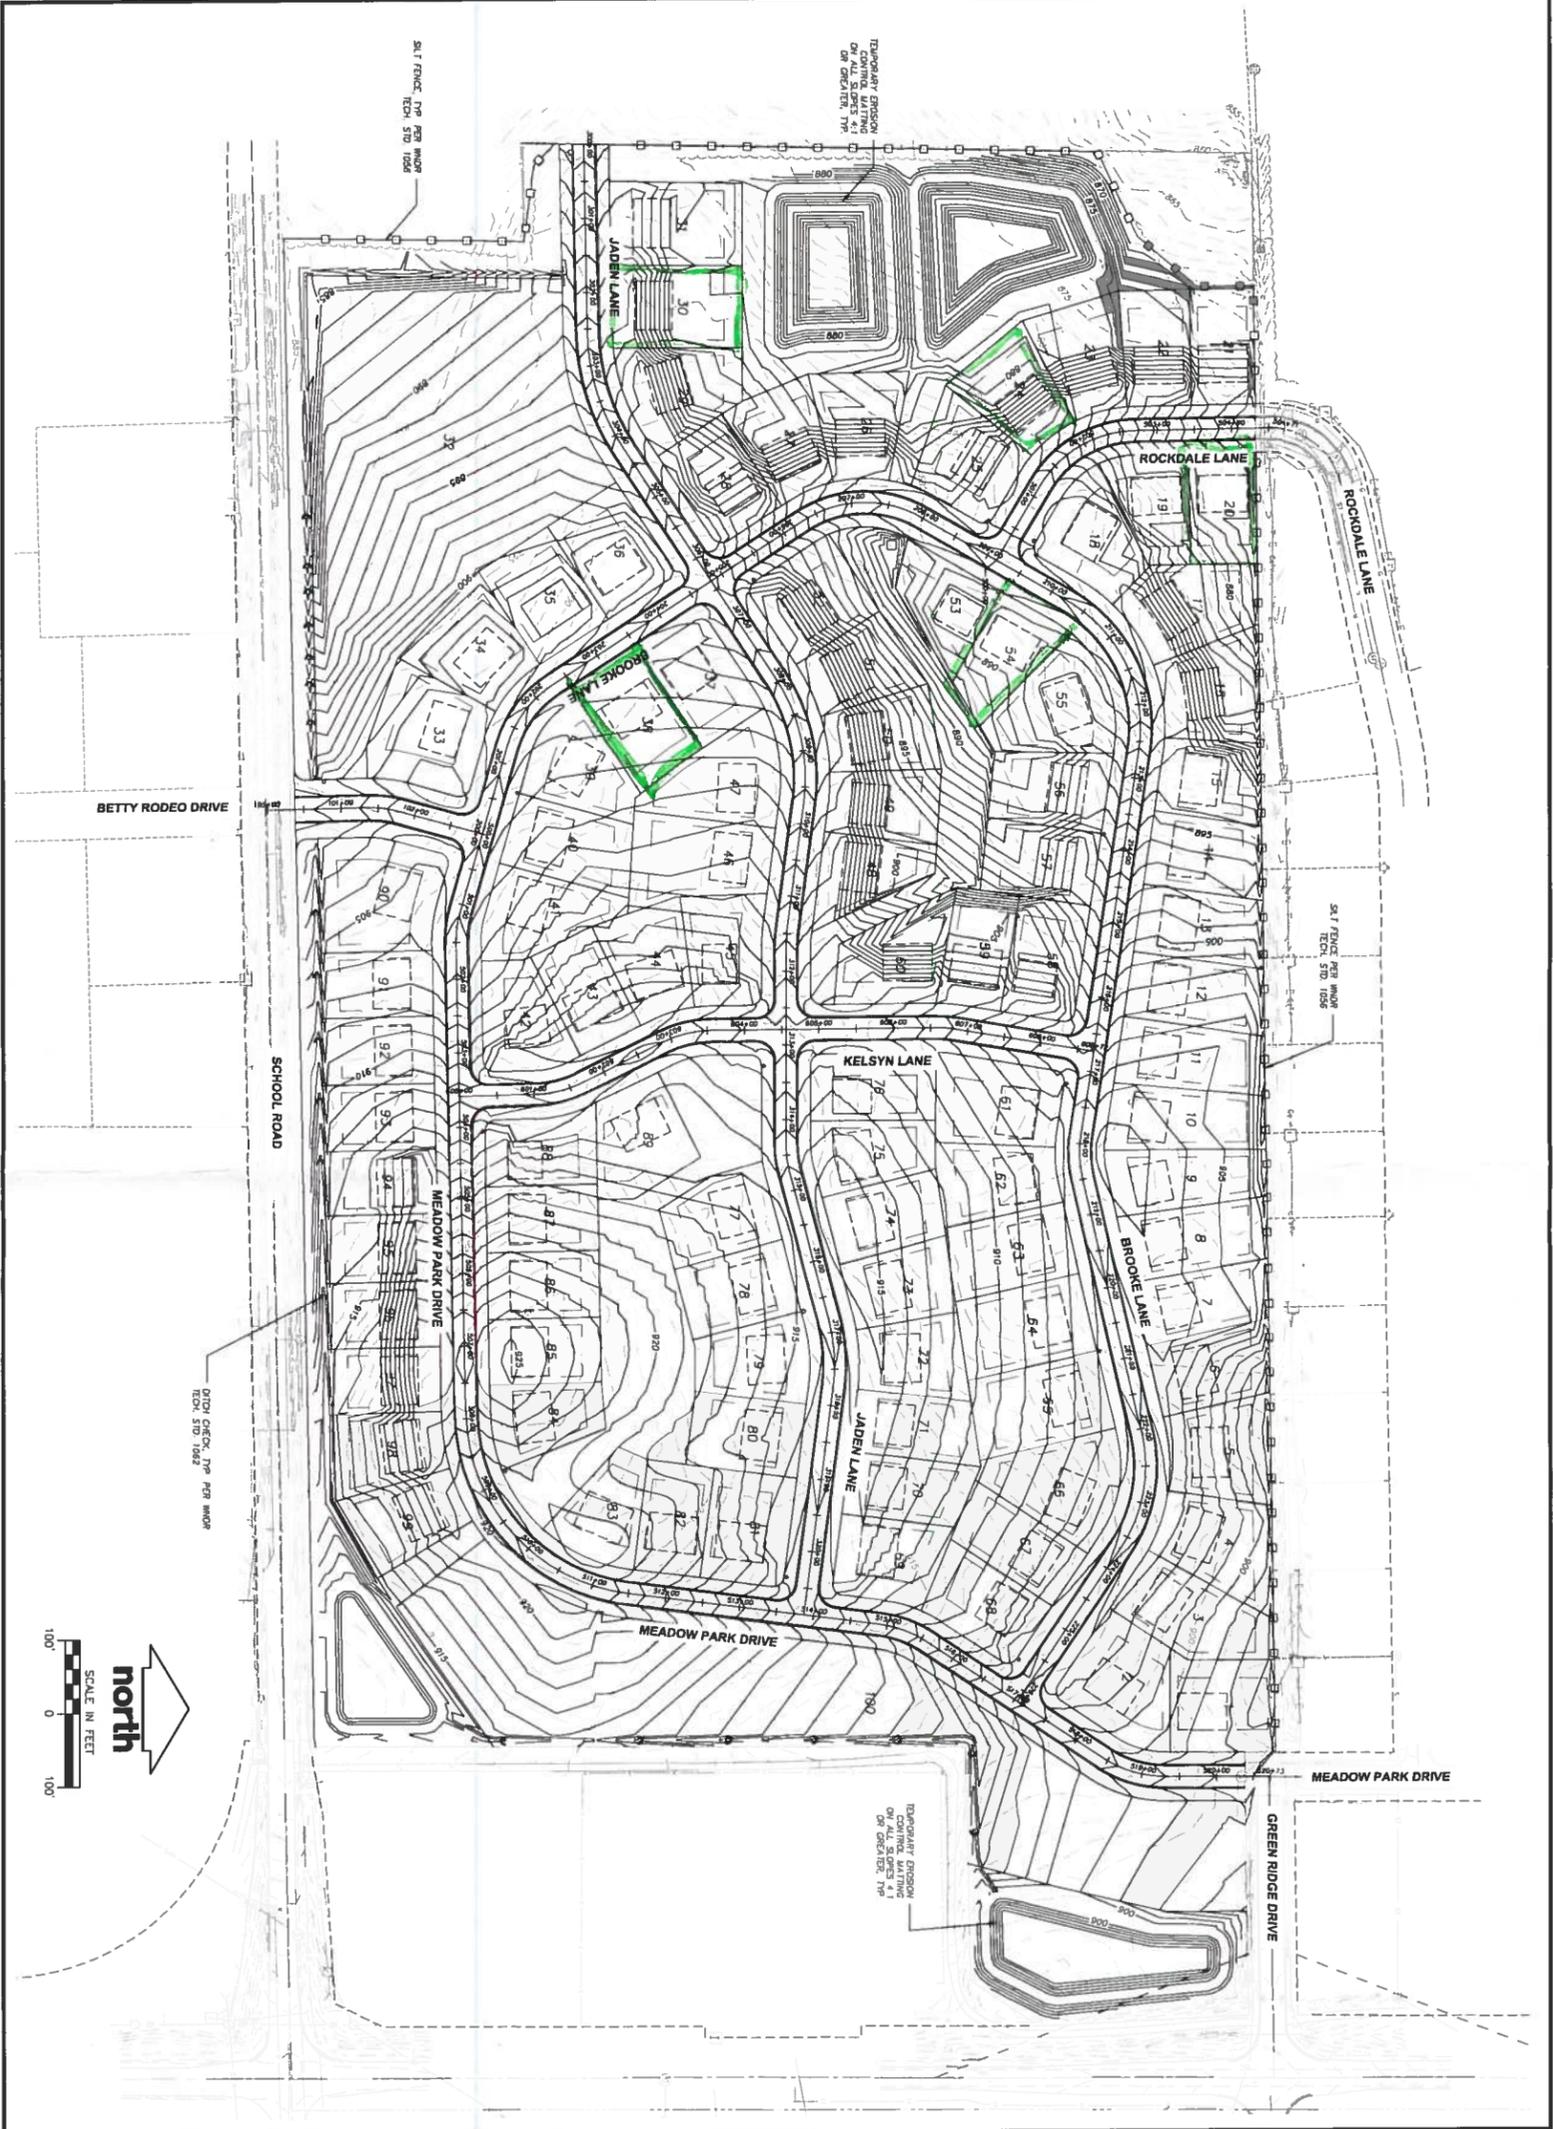

<p>JSD Professional Services, Inc. Engineers • Surveyors • Planners</p> <p>WILDLIFE RELATIONS WITH THE GREEN RIDGE ESTATES PHASE 1 THROUGH TRACT QUALITY AND DURABILITY</p> <ul style="list-style-type: none"> • CIVIL ENGINEERING • SURVEYING • CONSTRUCTION SERVICES • WATER RESOURCES • PLANNING & DEVELOPMENT • TRANSPORTATION ENGINEERING • STRUCTURAL ENGINEERING • LANDSCAPE ARCHITECTURE <p>MADISON REGIONAL OFFICE 608 848 5000 PHONE 608 848 2255 FAX 1000 UNIVERSITY AVENUE VERONA, WISCONSIN 53593</p> <p>MADISON MILWAUKEE KEOSAUQUO PRAIRIE RIDGE WWW.JSDINC.COM</p> <p>SERVICES PROVIDED TO:</p>	<p>FDG</p>	<p>PROJECT: GREEN RIDGE ESTATES PHASE 1 CONSTRUCTION</p> <p>PROJECT LOCATION: TOWN OF GREENVILLE OUTAUGAMIE COUNTY, WI 450 PROJECT HILL VERONA, WI 53593 16-7171</p>	<p>PRELIMINARY</p>	<p>ALTHOUGH EVERY EFFORT HAS BEEN MADE IN PREPARING THESE PLANS AND CHECKING THEM FOR ACCURACY, THE CONTRACTOR SHALL VERIFY ALL DIMENSIONS, DETAILS AND DIMENSIONS OF THEIR TRADE AND BE RESPONSIBLE FOR THE SAME.</p> <p>DESIGN: _____ DRAWN: _____ APPROVED: _____ DATE: _____</p> <p>PLAN MODIFICATIONS:</p> <table border="1"> <thead> <tr> <th>NO.</th> <th>DATE</th> <th>DESCRIPTION</th> </tr> </thead> <tbody> <tr> <td> </td> <td> </td> <td> </td> </tr> <tr> <td> </td> <td> </td> <td> </td> </tr> <tr> <td> </td> <td> </td> <td> </td> </tr> </tbody> </table>	NO.	DATE	DESCRIPTION									
	NO.	DATE	DESCRIPTION													
<p>DIGGERS HOTLINE</p> <p>Toll Free (800) 242-4511 Milwaukee Area (414) 256-1151 Helpline (800) 242-2238 www.diggershotline.com</p> <p>SHEET TITLE: MASS GRADING AND EROSION CONTROL PLAN</p> <p>SHEET NUMBER: C100</p>																

