

FORESTBROOK CONDOMINIUMS

TOWN OF GRAND CHUTE, OUTAGAMIE COUNTY, WISCONSIN

ZONING: RMF (Multifamily Residential District)


LEGAL DESCRIPTION: Part of the S10AC of the SW 1/4 NW 1/4 Section 33, Township 21 North, Range 17 East, Town of Grand Chute, Outagamie County, Wisconsin

LOT AREA: 422,410 S.F. (9.70 AC)

PARCEL NOS. 101150900 & 101150901

PROPERTY ADDRESS: S Bluemound Dr.

OWNER: M BLANK PROPERTIES, LLC
1230 W. College Ave.
Appleton, WI 54914

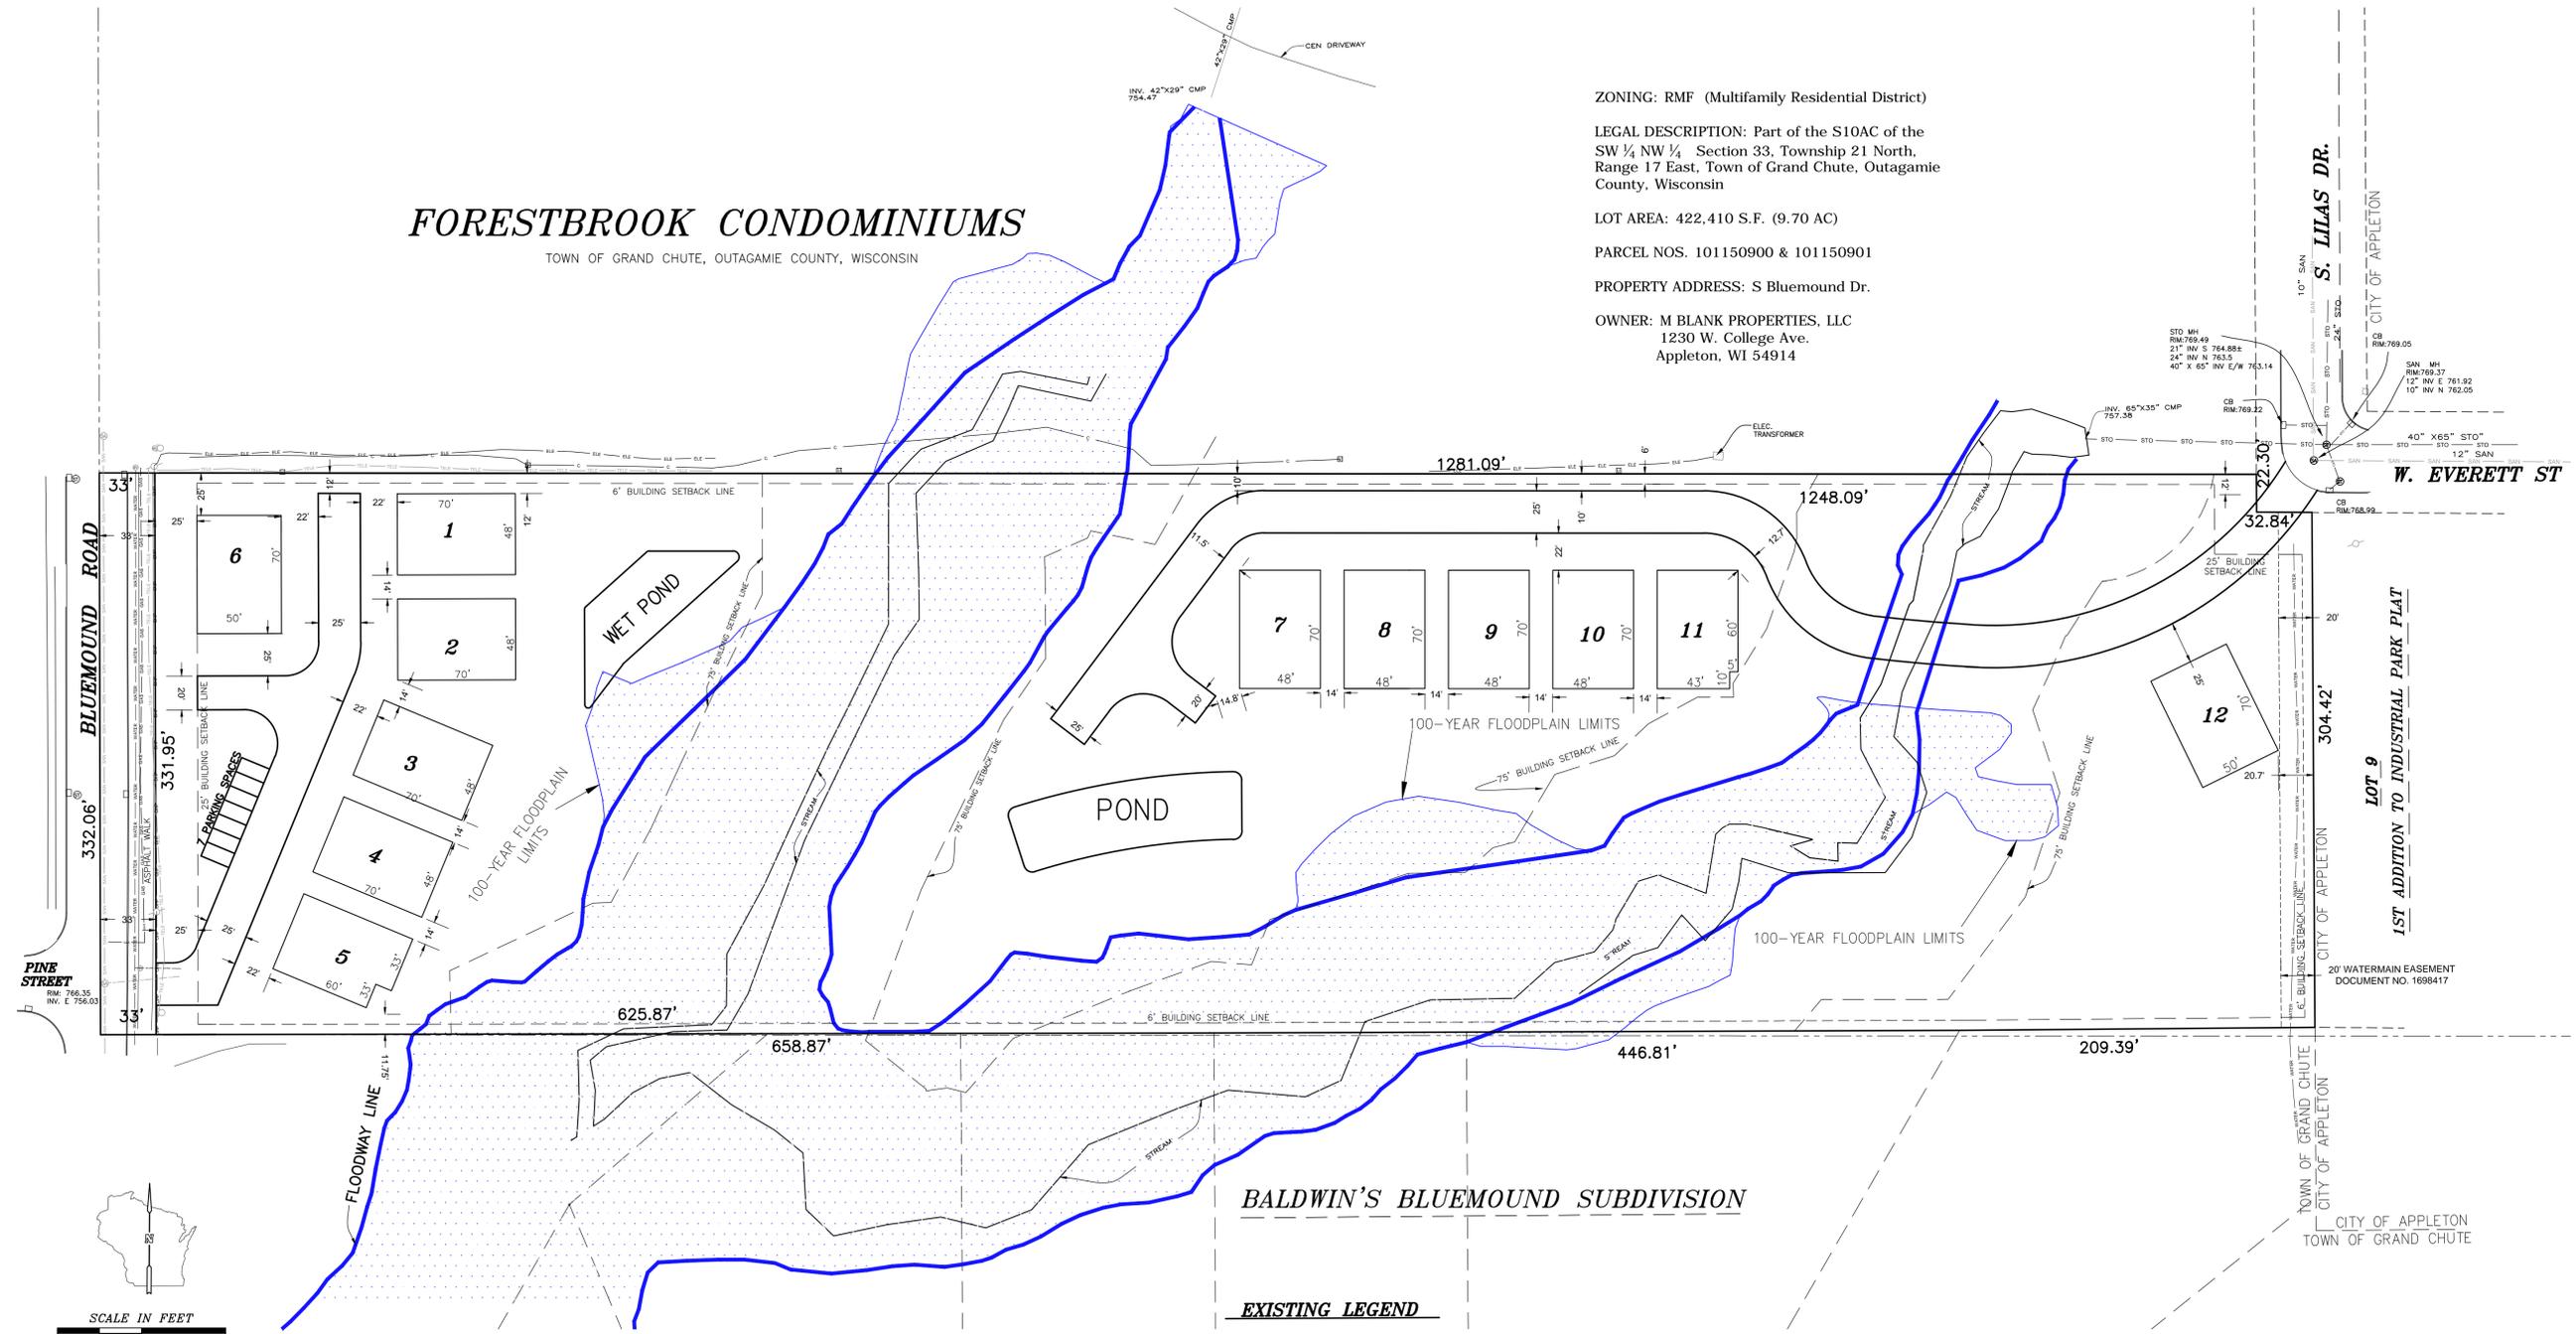

BALDWIN'S BLUEMOUND SUBDIVISION

EXISTING LEGEND

- = POWER POLE
- = WATER VALVE
- = CATCH BASIN
- = STORM MANHOLE
- = HYDRANT
- = SANITARY MANHOLE
- = UTILITY PED
- = UNDERGROUND GAS LINE
- = OVERHEAD POWER LINE
- = EXISTING CONTOUR
- = UNDERGROUND ELECTRIC
- = UNDERGROUND TELEPHONE
- = SANITARY SEWER
- = WATER MAIN
- = STORM SEWER
- = 8' HIGH CHAIN LINK FENCE
- = TIMEWARNER CABLE

SCALE IN FEET
0' 25' 50' 100'

REVISIONS

SCHULER & ASSOCIATES, INC.
LAND SURVEYORS & ENGINEERS
2711 N. MASON STREET, SUITE F APPLETON, WI 54914-2126 (920) 734-9107

CONCEPTUAL PLAN
FORESTBROOK CONDOMINIUMS
TOWN OF GRAND CHUTE, OUTAGAMIE COUNTY, WISCONSIN
FOR: CYPRESS HOMES
1230 W College Ave, Appleton, WI 54914

DRAWN
M.J.F.
DATE
02-05-16
SCALE
1" = 50'
JOB NO.
4324
SHEET
1
OF 1 SHEETS