


COUNTRY MEADOWS

LOCATED IN THE SE1/4 OF THE NE1/4, THE SW1/4 OF THE NE1/4, THE NW1/4 OF THE SE1/4 AND THE NE1/4 OF THE SE1/4 OF SECTION 10, T.21N., R.18E., TOWN OF GREENVILLE, OUTAGAME COUNTY, WISCONSIN

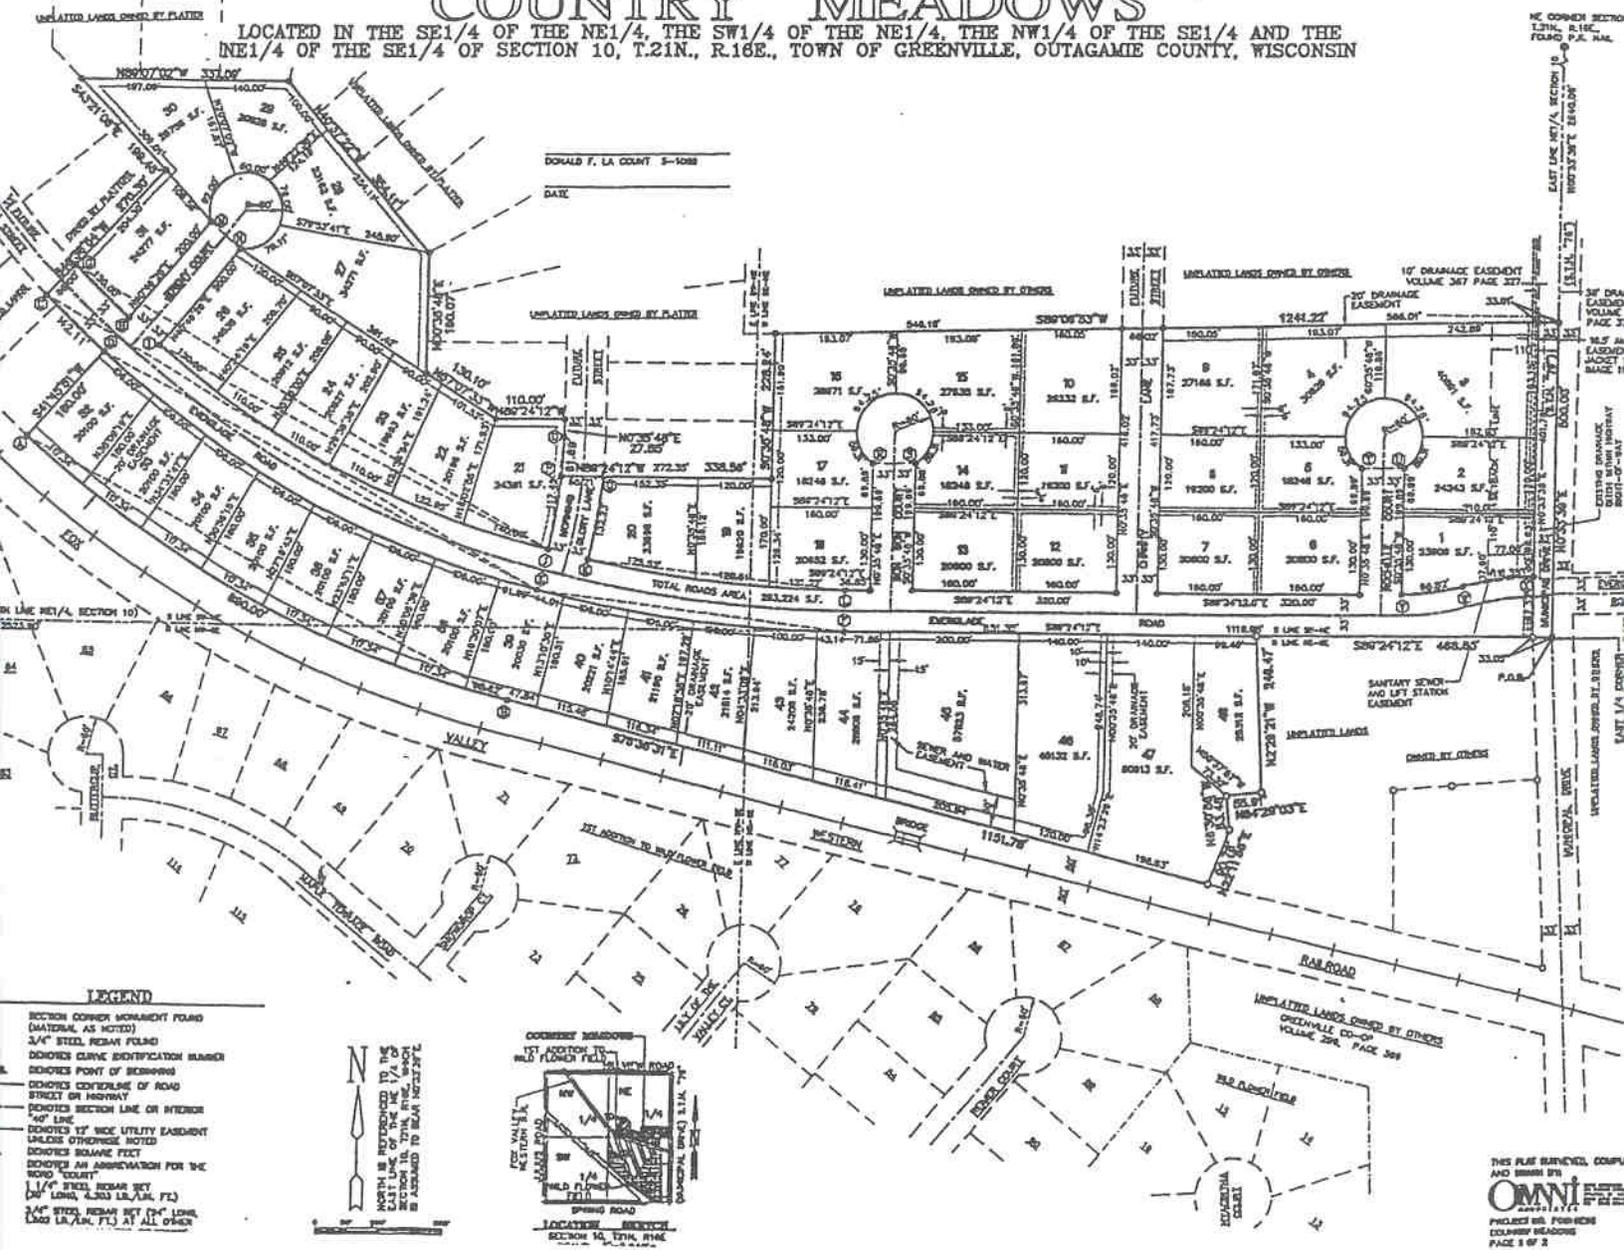

DONALD F. LA COURT 5-1088
DATE

- LEGEND**
- SECTION CORNER MONUMENT FOUND (ORIGINAL, AS NOTED)
 - 3/4" STEEL REBAR FOUND
 - SHOWS CURVE IDENTIFICATION NUMBER
 - SHOWS POINT OF BEGINNING
 - SHOWS CENTERLINE OF ROAD
 - SHOWS SECTION LINE OR INTERIOR 1/4" LINE
 - SHOWS 12" WIDE UTILITY EASEMENT UNLESS OTHERWISE NOTED
 - SHOWS SQUARE FEET
 - SHOWS AN ABBREVIATION FOR THE WORD "COUNT"
 - 1 1/4" STEEL REBAR SET (24" LONG, 4.53 LB./LIN. FT.)
 - 3/4" STEEL REBAR SET (24" LONG, 1.82 LB./LIN. FT.) AT ALL OTHERS

