


FIRST ADDITION TO FINNIGANS RIDGE

LOTS 15, 16 AND 17 AND OUTLOT 1 FINNIGANS RIDGE RECORDED IN CABINET J PAGES 57 AND 58 AS DOCUMENT NUMBER 1648664 AND PART OF THE NORTHEAST 1/4 OF THE NORTHWEST 1/4, PART OF THE SOUTHWEST 1/4 OF THE NORTHEAST 1/4, PART OF THE SOUTHWEST 1/4 OF THE NORTHWEST 1/4, PART OF THE SOUTHWEST 1/4 OF THE NORTHWEST 1/4 AND PART OF THE NORTHEAST 1/4 OF THE SOUTHWEST 1/4, ALL BEING LOCATED IN SECTION 11, TOWNSHIP 22 NORTH, RANGE 18 EAST, TOWN OF FREEDOM, OUTAGAMIE COUNTY WISCONSIN.

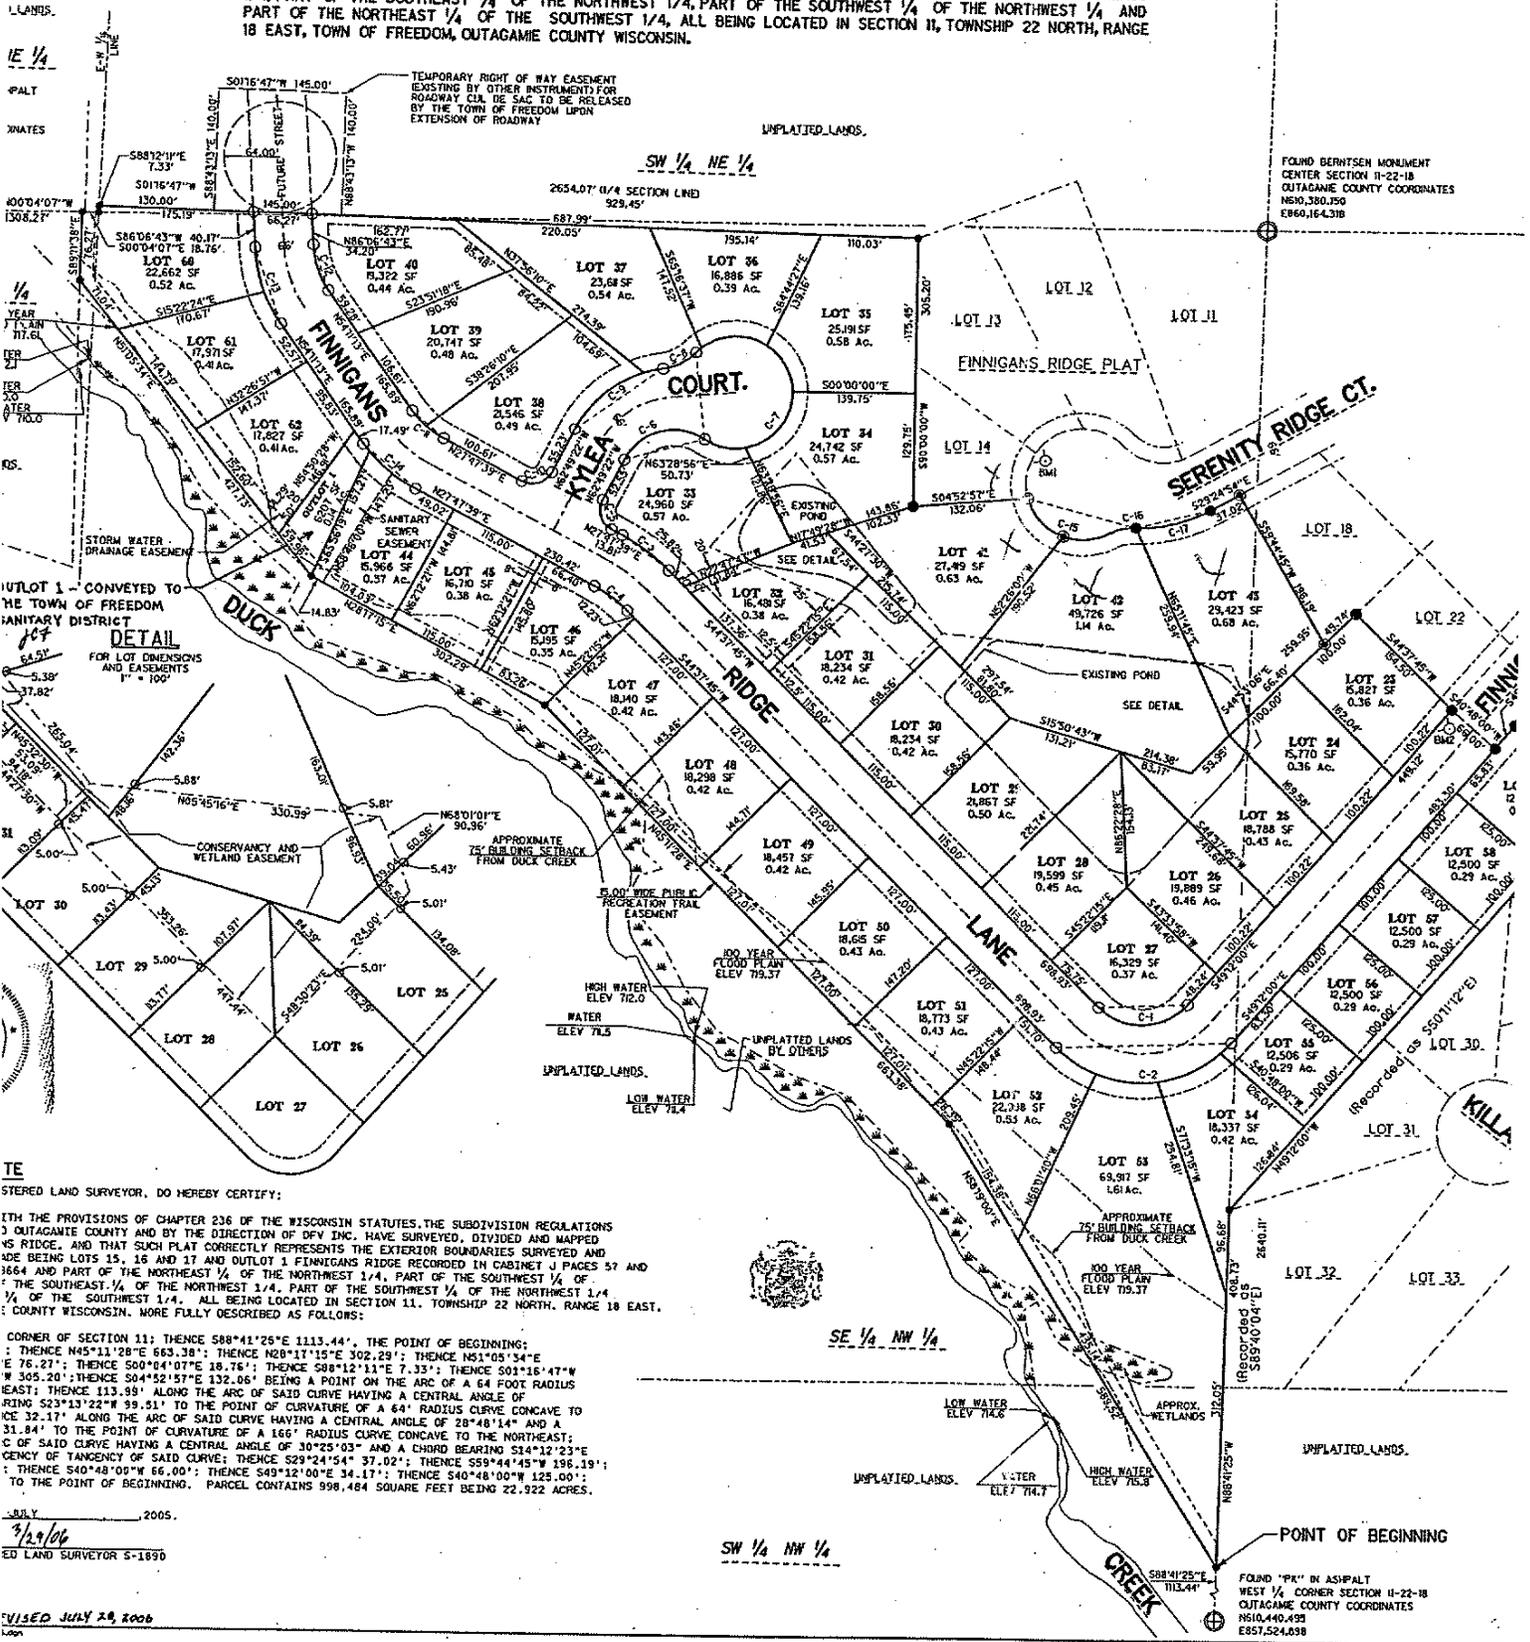

TESTIMONY
 I, THE UNDERSIGNED, A LICENSED LAND SURVEYOR, DO HEREBY CERTIFY:
 THAT THE PROVISIONS OF CHAPTER 236 OF THE WISCONSIN STATUTES, THE SUBDIVISION REGULATIONS OF OUTAGAMIE COUNTY AND BY THE DIRECTION OF DFV INC. HAVE SURVEYED, DIVIDED AND MAPPED THE FINNIGANS RIDGE, AND THAT SUCH PLAT CORRECTLY REPRESENTS THE EXTERIOR BOUNDARIES SURVEYED AND MAPPED AND BEING LOTS 15, 16 AND 17 AND OUTLOT 1 FINNIGANS RIDGE RECORDED IN CABINET J PAGES 57 AND 58 AS DOCUMENT NUMBER 1648664 AND PART OF THE NORTHEAST 1/4 OF THE NORTHWEST 1/4, PART OF THE SOUTHWEST 1/4 OF THE NORTHEAST 1/4, PART OF THE SOUTHWEST 1/4 OF THE NORTHWEST 1/4, PART OF THE NORTHEAST 1/4 OF THE SOUTHWEST 1/4, ALL BEING LOCATED IN SECTION 11, TOWNSHIP 22 NORTH, RANGE 18 EAST, COUNTY WISCONSIN. MORE FULLY DESCRIBED AS FOLLOWS:

CORNER OF SECTION 11: THENCE S88°41'25"E 1113.44', THE POINT OF BEGINNING;
 THENCE N45°11'28"E 663.38'; THENCE N20°11'15"E 302.29'; THENCE N51°05'54"E 76.27'; THENCE S00°04'07"E 18.76'; THENCE S88°12'11"E 7.33'; THENCE S01°16'47"W 305.20'; THENCE S04°52'57"E 132.06' BEING A POINT ON THE ARC OF A 64 FOOT RADIUS EAST; THENCE 113.89' ALONG THE ARC OF SAID CURVE HAVING A CENTRAL ANGLE OF 64° TO THE POINT OF CURVATURE OF A 64' RADIUS CURVE CONCAVE TO THE NORTHWEST;
 THENCE 32.17' ALONG THE ARC OF SAID CURVE HAVING A CENTRAL ANGLE OF 28°48'14" AND A RADIUS OF 165' TO THE POINT OF CURVATURE OF A 165' RADIUS CURVE CONCAVE TO THE NORTHWEST;
 THENCE 31.84' TO THE POINT OF CURVATURE OF A 165' RADIUS CURVE CONCAVE TO THE NORTHWEST;
 THENCE 30°25'03" ALONG THE ARC OF SAID CURVE HAVING A CENTRAL ANGLE OF 30°25'03" TO THE POINT OF BEGINNING;
 THENCE S29°24'54" 37.02'; THENCE S59°44'45"W 196.19'; THENCE S40°48'00"W 66.00'; THENCE S49°12'00"E 34.17'; THENCE S40°48'00"W 125.00'; TO THE POINT OF BEGINNING. PARCEL CONTAINS 998,484 SQUARE FEET BEING 22.922 ACRES.

DATE: 7/22/06
 SURVEYOR: ED LAND SURVEYOR S-1890
 REVISION: JUNE 29, 2006

SW 1/4 NW 1/4

POINT OF BEGINNING
 FOUND "PK" IN ASPHALT WEST 1/4 CORNER SECTION 11-22-18 OUTAGAMIE COUNTY COORDINATES N610,440.493 E857,524.638