


FIRST ADDITION TO GLEN VALLEY SUBDIVISION

ALL OF THE NORTHEAST 1/4 OF THE SOUTHWEST 1/4 OF SECTION 3, TOWNSHIP 21 NORTH, RANGE 16 EAST, TOWN OF GREENVILLE, OUTAGAMIE COUNTY, WISCONSIN.

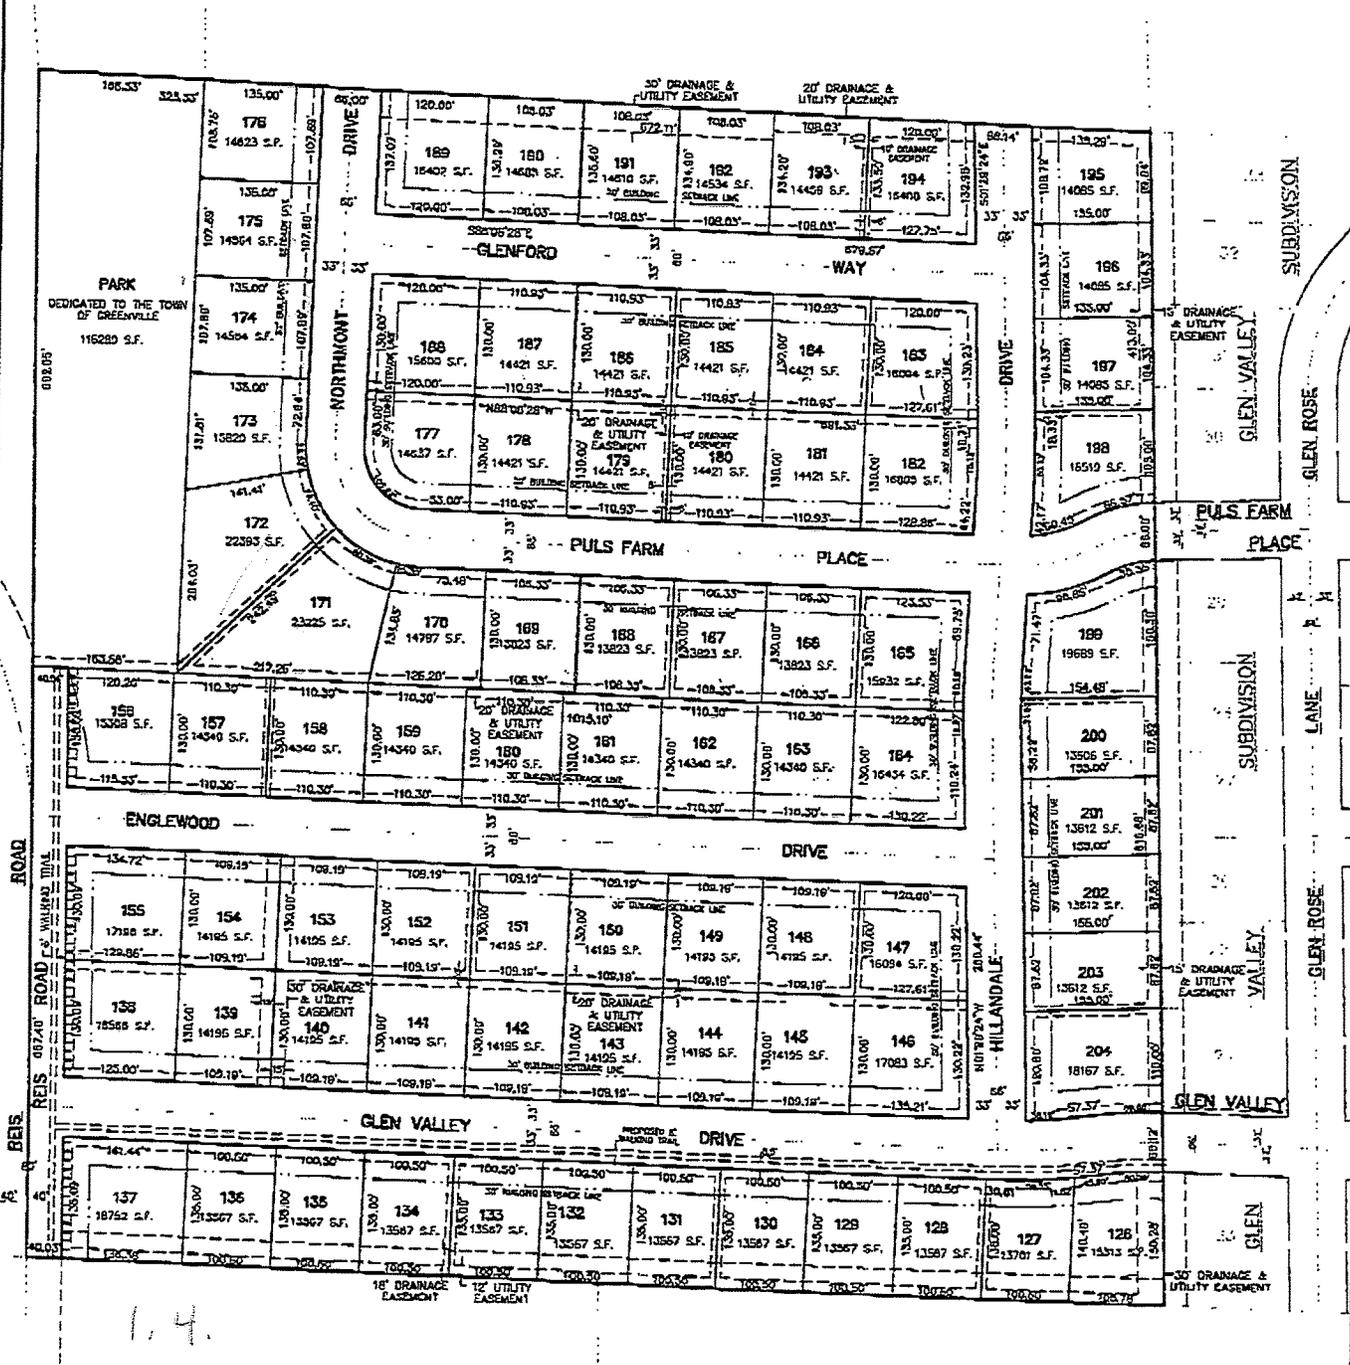

mabing W:\DWG\L0926\930713\04\Sales Map-1st add Glen Valley.dwg 04/21/06 8:50 AM

McMAHON
ASSOCIATES
 ENGINEERS | ARCHITECTS | SURVEYORS | PROJECT MANAGERS

Project No. _____ Date APRIL, 2006 Scale 1" = 100'
 Drawn By _____ Field Book _____ Page _____
 1445 McMAHON DRIVE NEENAH, WI 54956
 Mailing: P.O. BOX 1025 NEENAH, WI 54957-1025
 Tel: (920) 751-4200 Fax: (920) 751-4284

File No.
CAD