


# LAKESHORE ESTATES EAST

PART OF THE SOUTHWEST 1/4 OF THE NORTHEAST 1/4 AND PART OF THE NORTHWEST 1/4 OF THE SOUTHWEST 1/4 OF SECTION 25, TOWNSHIP 20 NORTH, RANGE 18 EAST, VILLAGE OF SHERWOOD, CALUMET COUNTY, WISCONSIN.

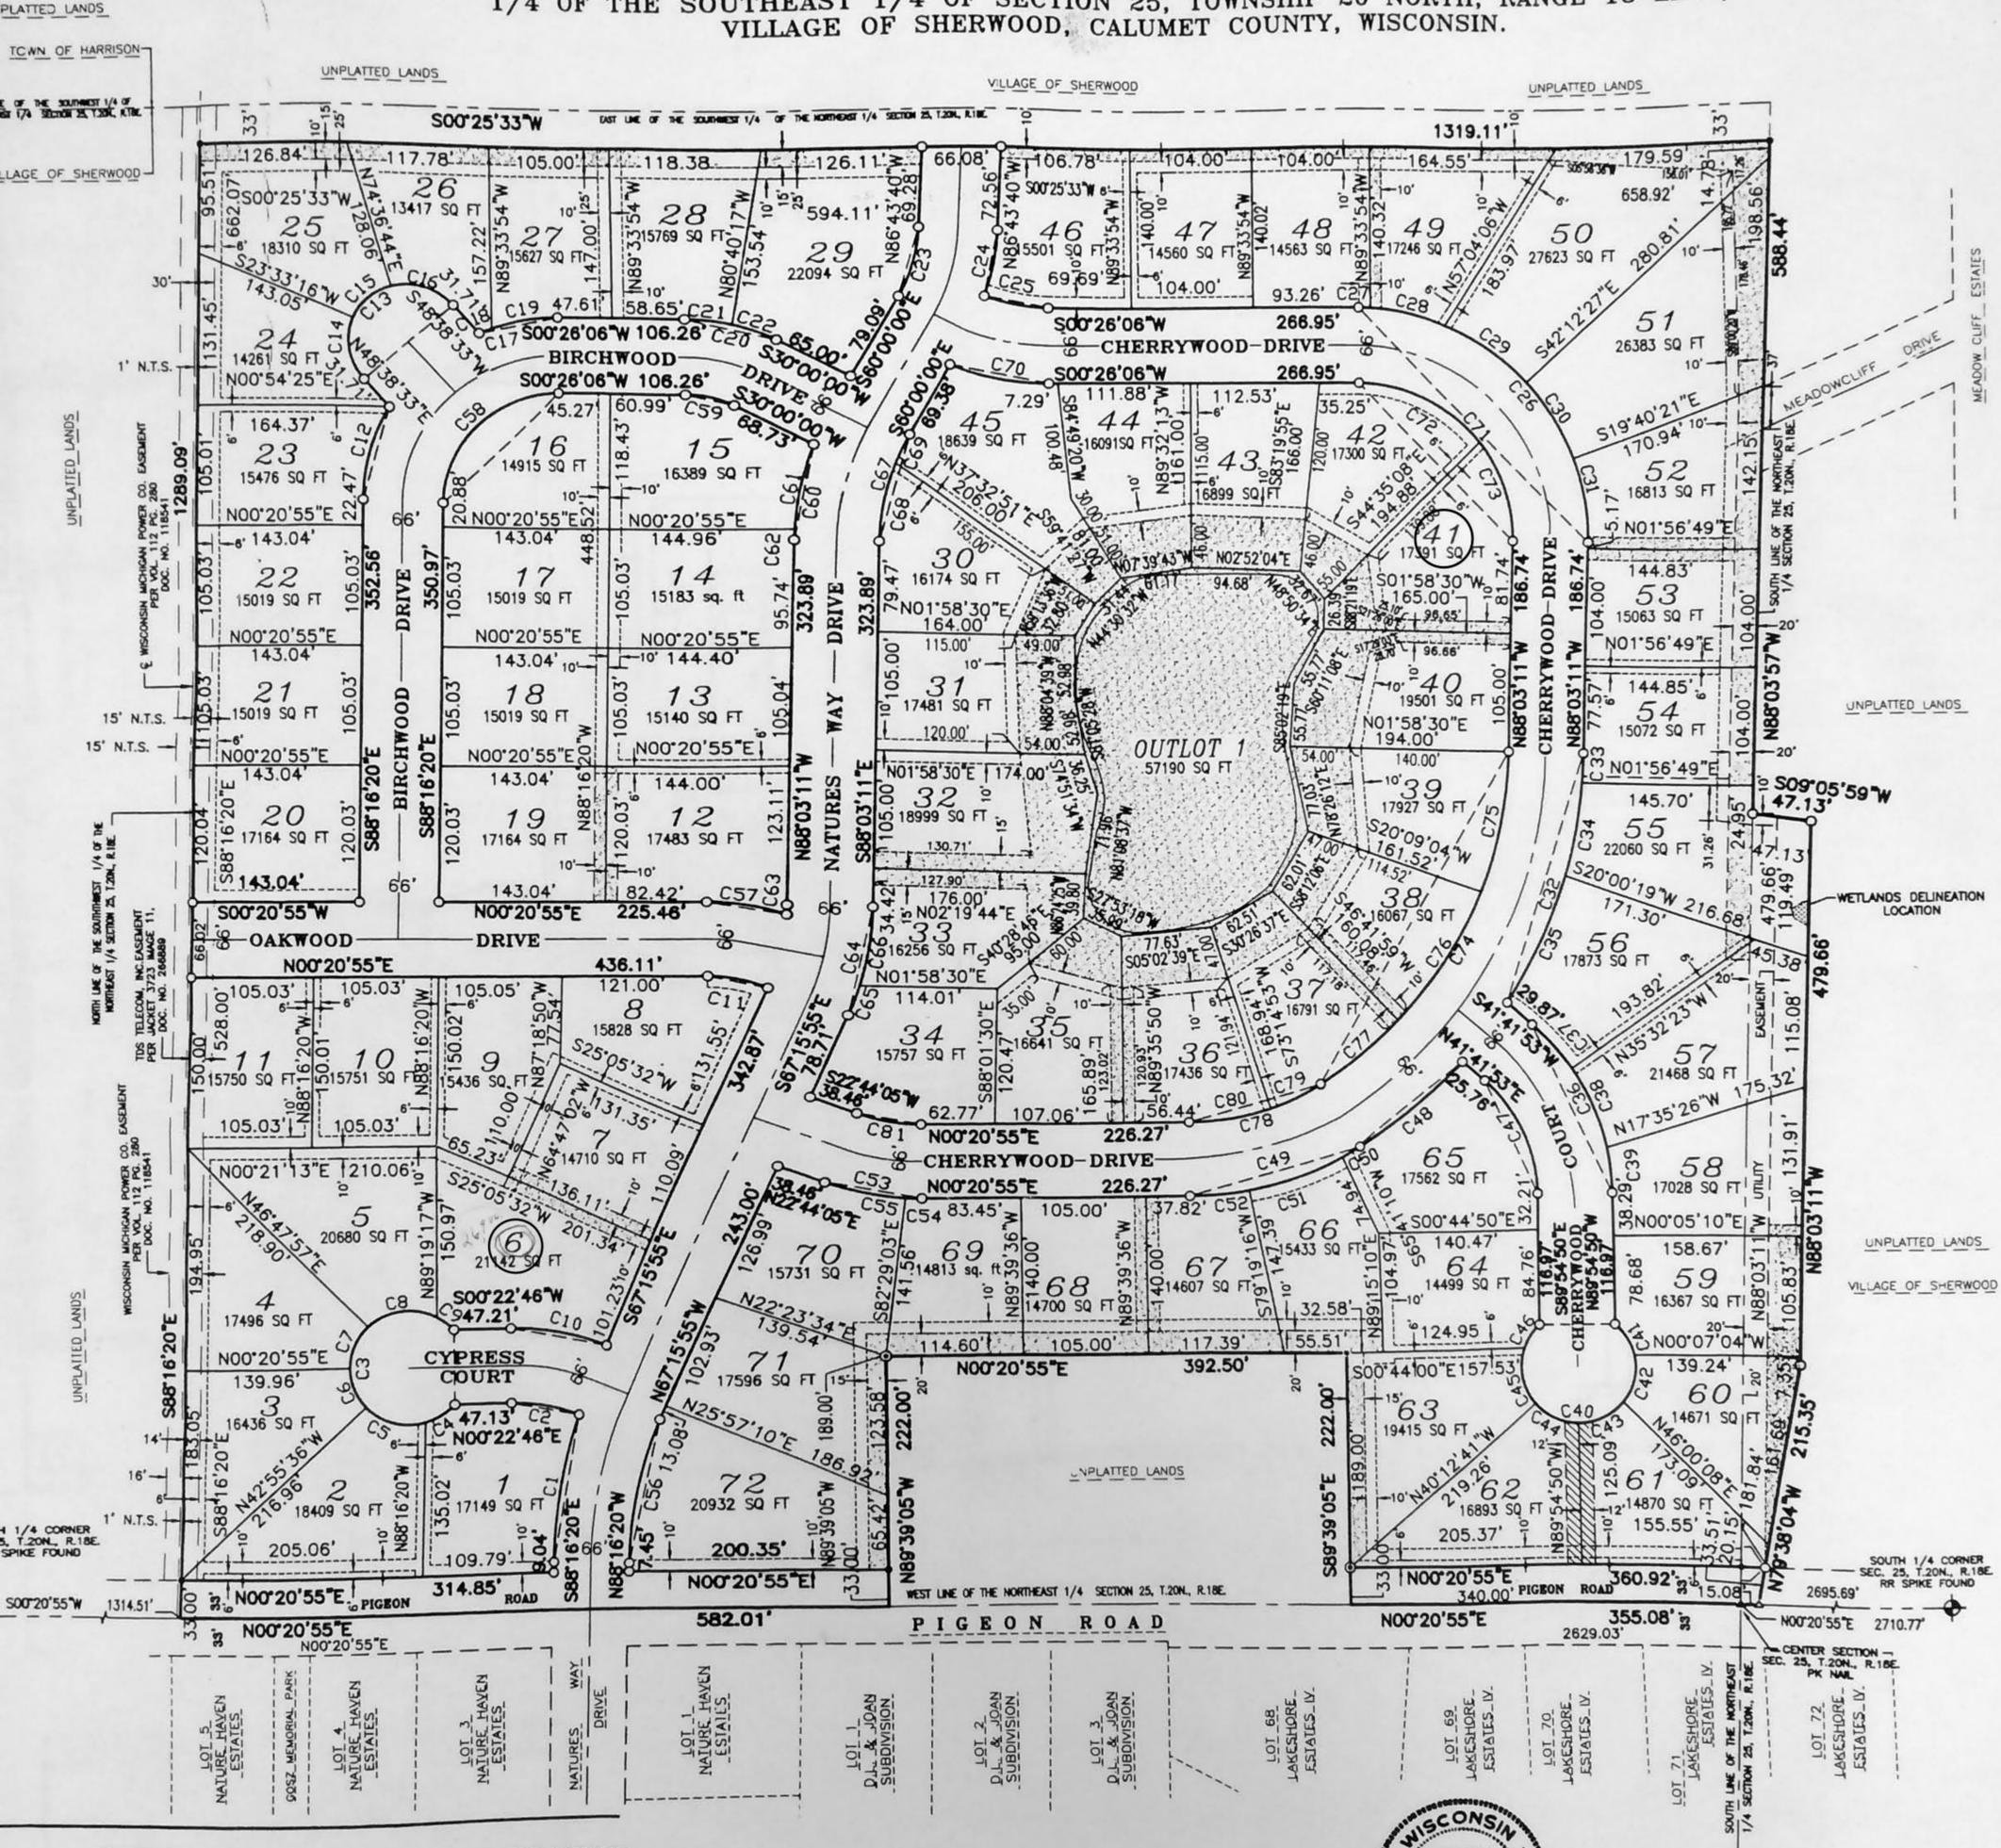

- SANITARY SEWER, WATERMAIN AND DRAINAGE EASEMENT
- STORM SEWER, DRAINAGE & STORM WATER DETENTION EASEMENT
- UTILITY EASEMENT



DATED THIS 27<sup>th</sup> DAY OF SEPT., 2004

*Jeffrey T. Rustick*  
 JEFFREY T. RUSTICK  
 WISCONSIN REGISTERED LAND SURVEYOR S-2036  
 THIS INSTRUMENT DRAFTED BY: DEC  
 REVISED THIS 2<sup>nd</sup> DAY OF February

SCHULER & ASSOCIATES, INC.  
 LAND SURVEYORS & ENGINEERS  
 2711 N. MASON STREET, SUITE F, APPLETON, WI 54914-2128 (920) 734-9107